


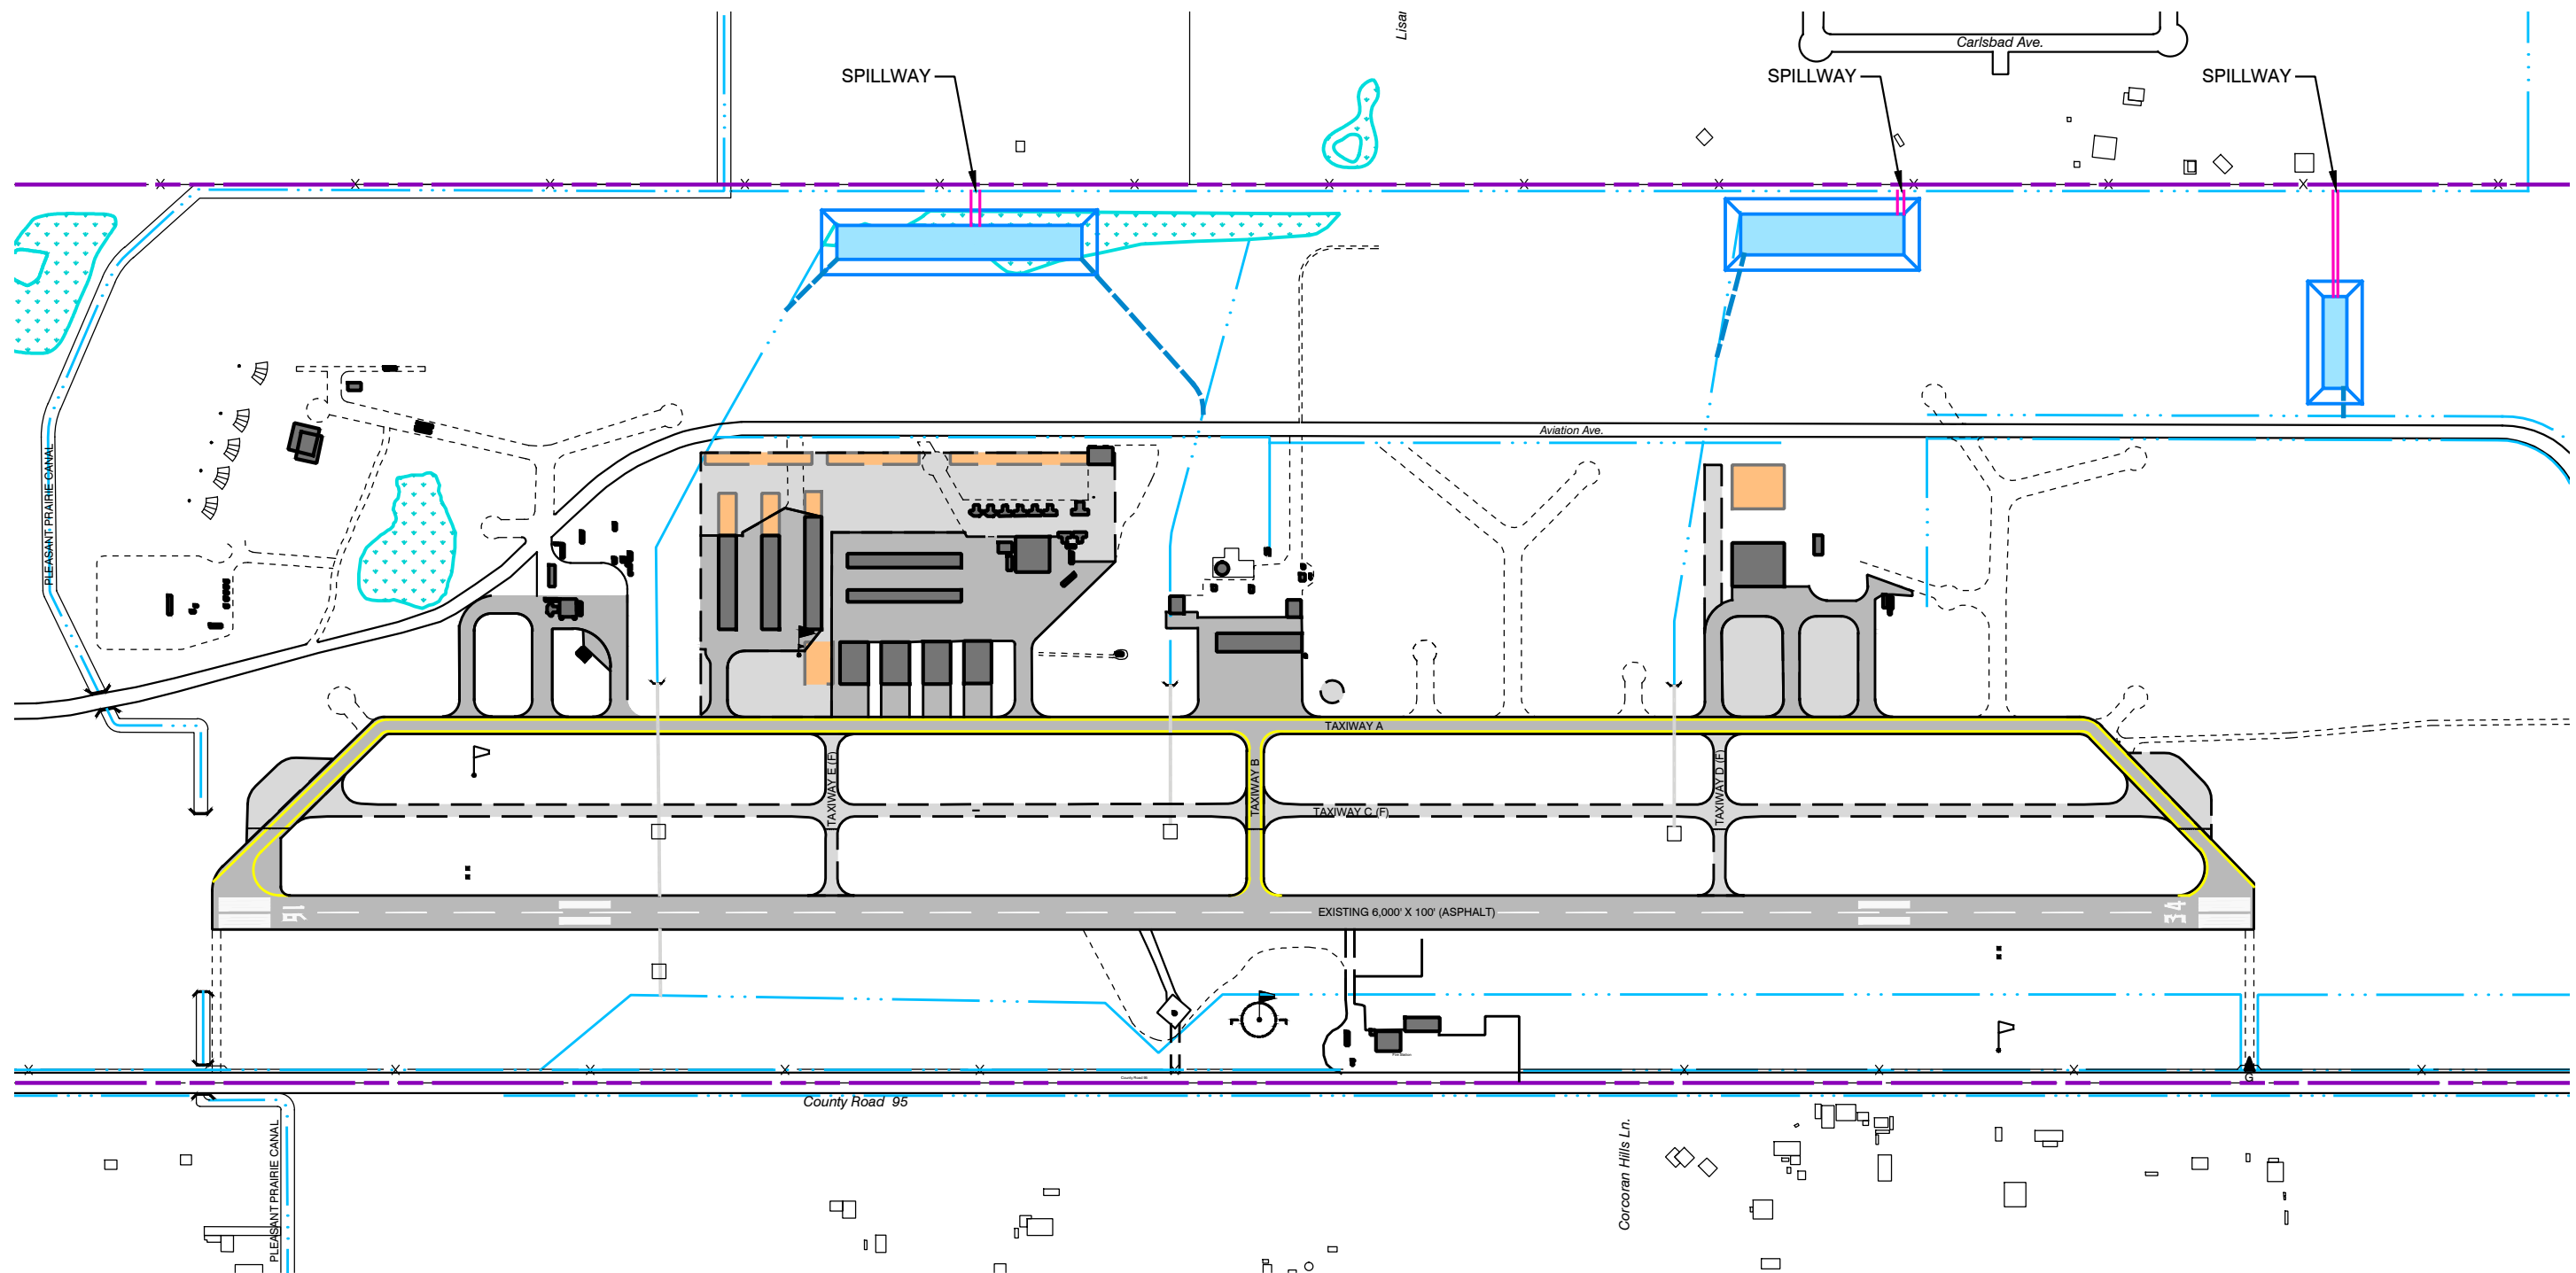



C:\Users\670me\AppData\Local\Temp\AcPublish_20912\Job-Drainage_Improvements.dwg Dec 08, 2014 - 10:23am



Legend

-  EXISTING WETLAND
-  PROPOSED FLOW LINE
-  EXISTING FLOW LINE
-  PROPOSED DETENTION BASIN

